


A3 SHEET = NTS
REV04: 26.04.2023

REVISIONS:		
No	DATE	DESCRIPTION

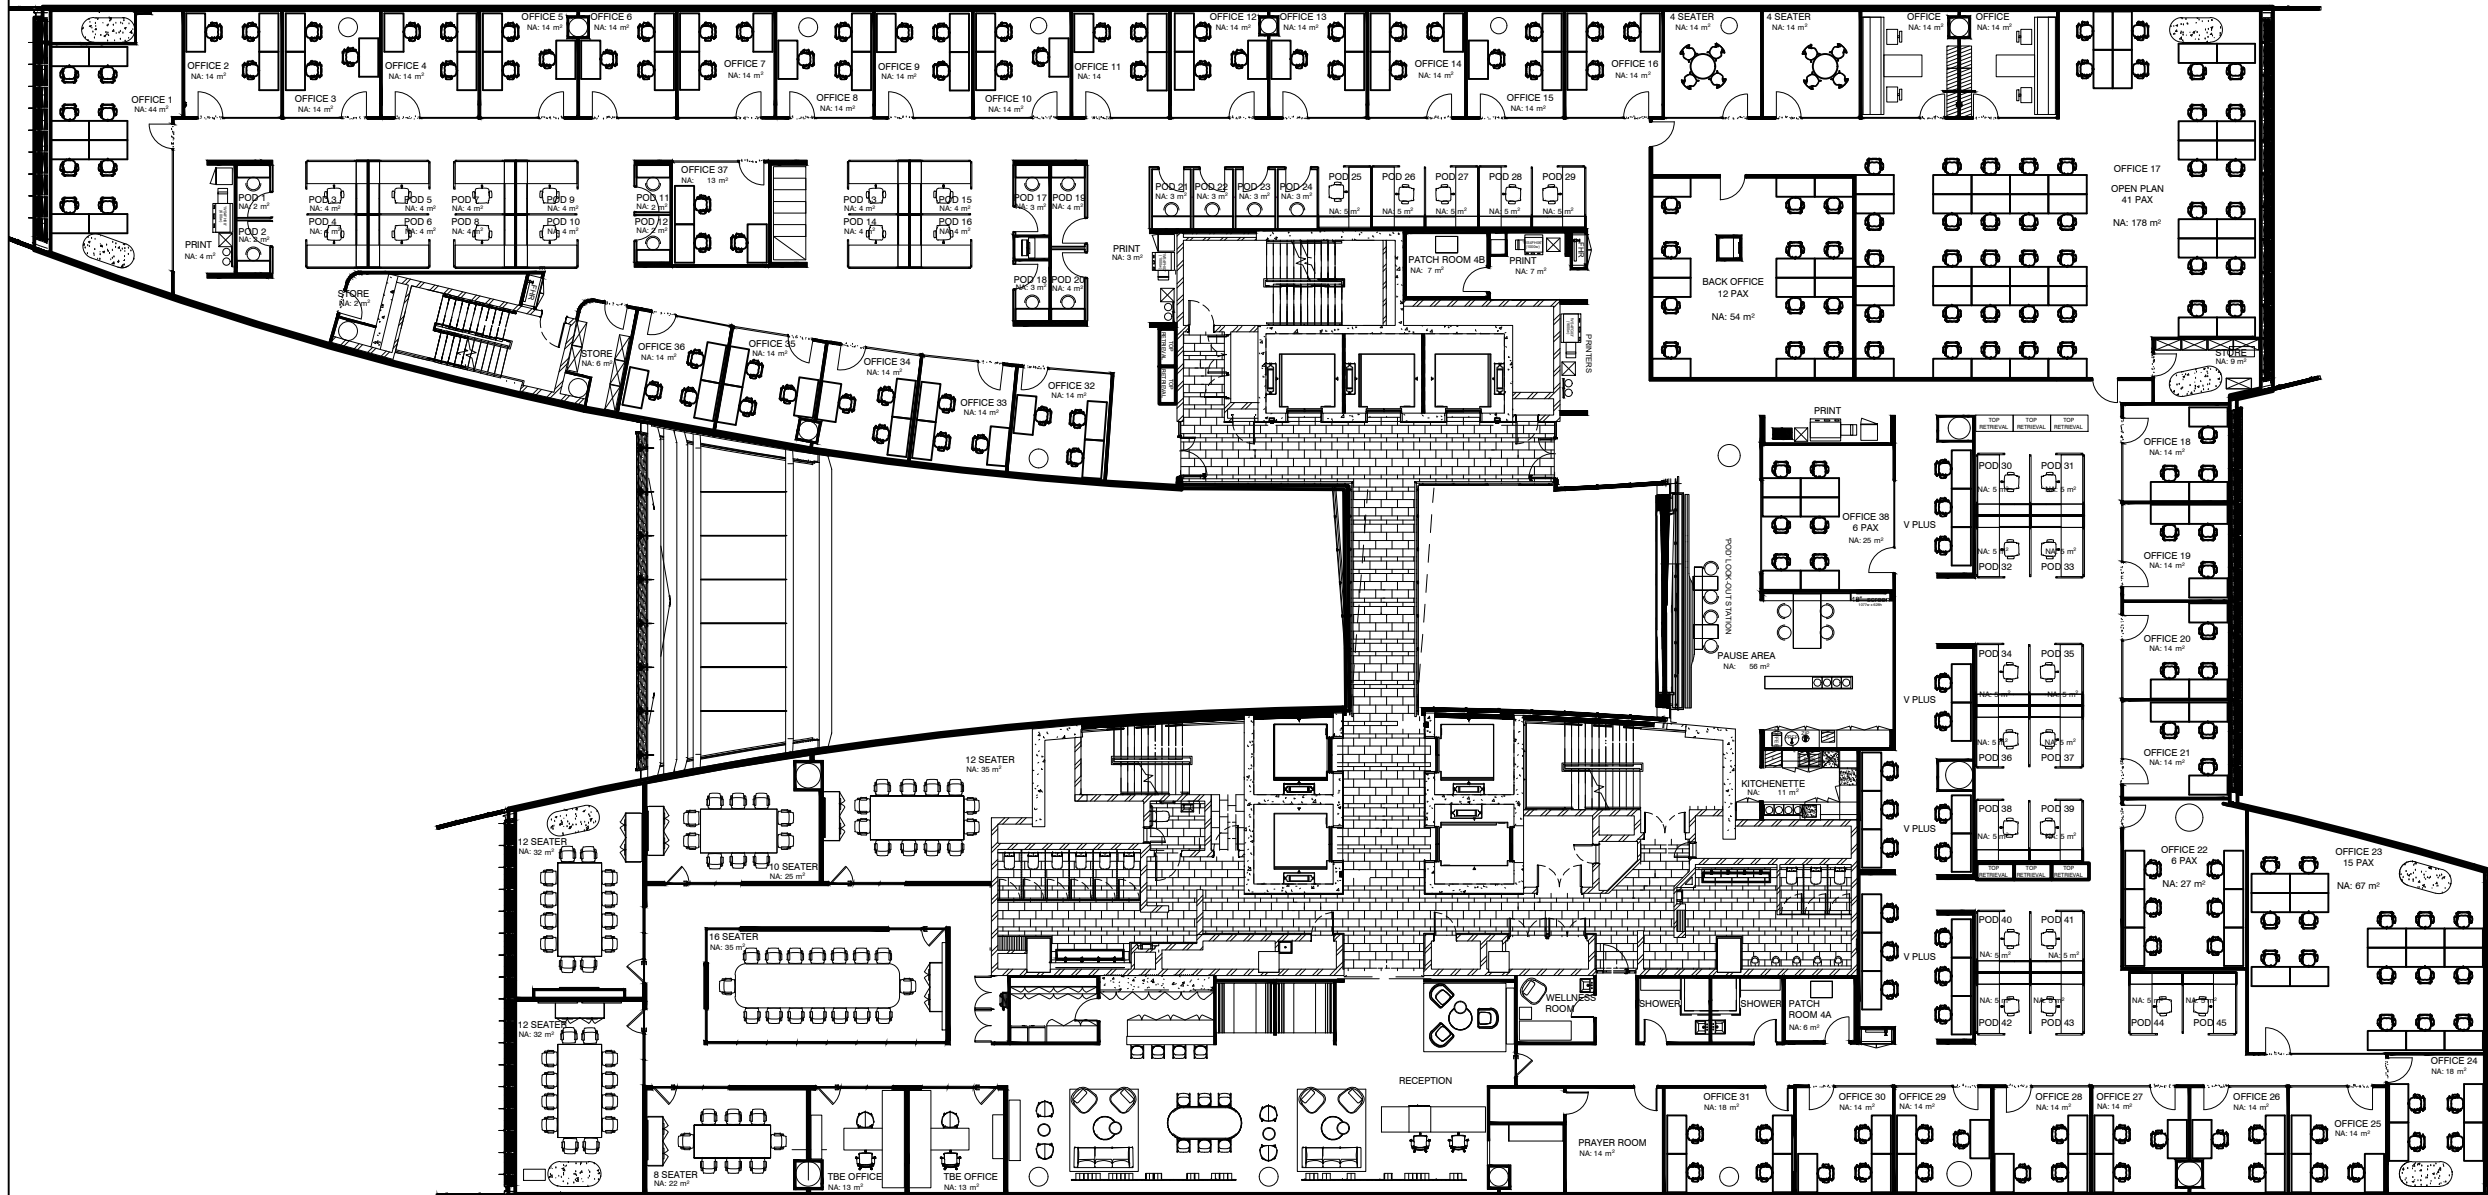

CLIENT:



PROJECT NAME:
140 WEST

INFORMATION

DESIGNED:	CHECKED:	PROJECT NO.:
DATE: 17-04-2023	DRAWN: MW	SCALE: A3 @ NTS

DRAWING DESCRIPTION:
**PROPOSED FLOOR LAYOUT
FOURTH FLOOR**

DRAWING NUMBER: TBE-140W-04-03	REVISION: 04
--	------------------------