


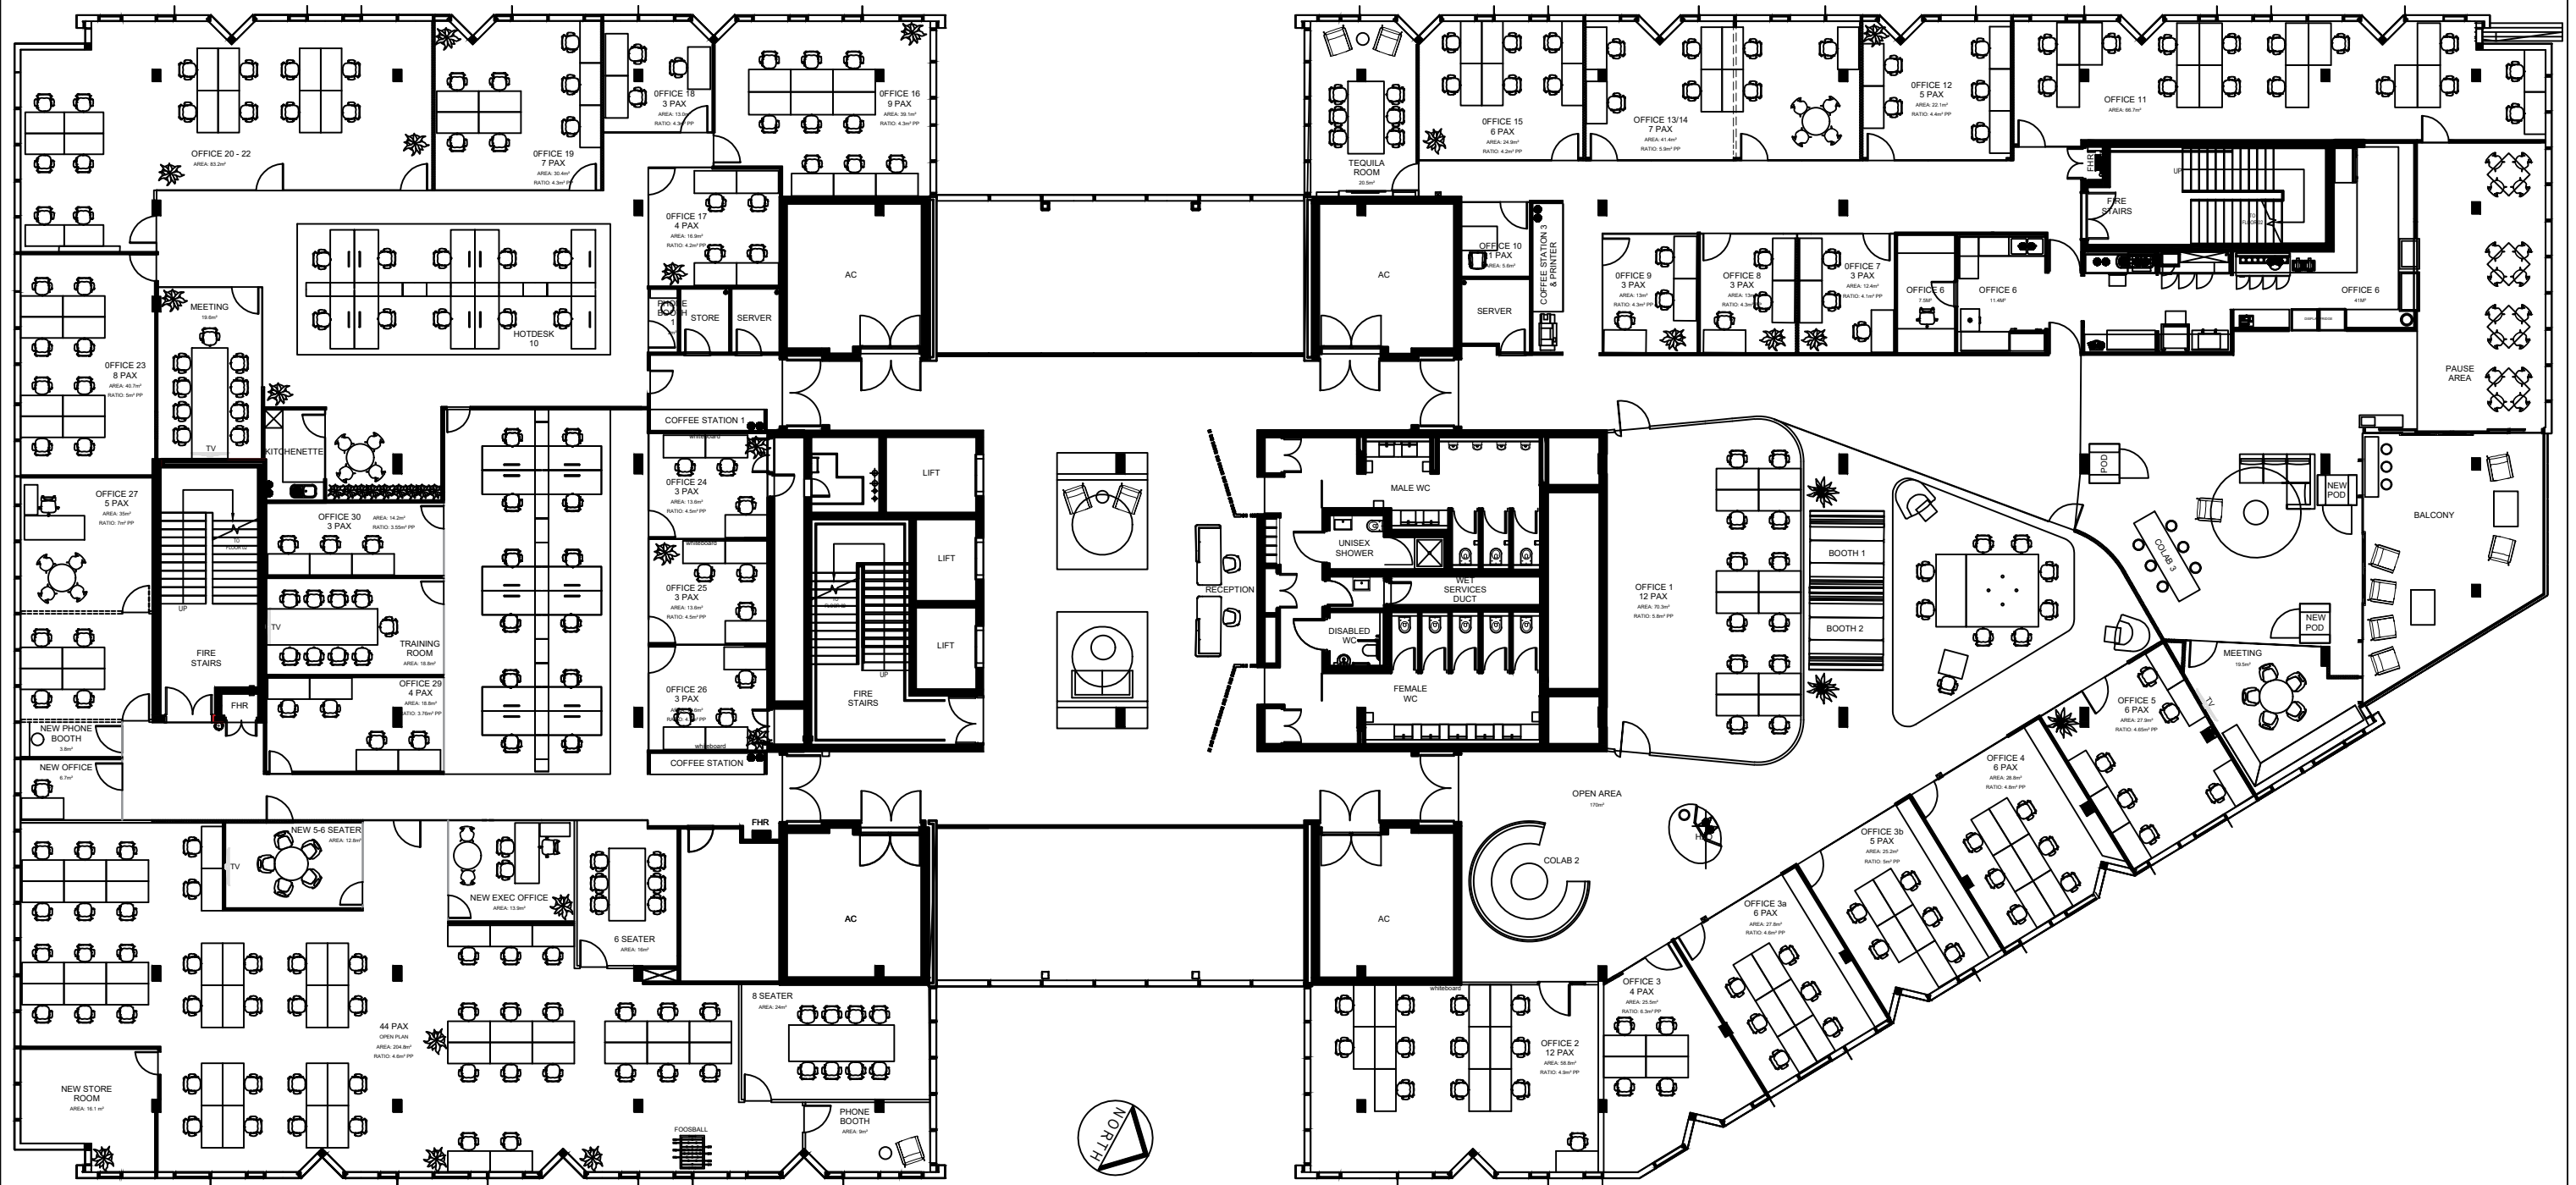

THE BUSINESS EXCHANGE

INFORMATION
project
TBE CAPETOWN
3 DOCK ROAD
drawing
FIRST FLOOR LAYOUT

date
15.09.2025
drawing no.
TBE-CT-01-FL
scale
NTS
revision
03